


QTY: 3 REF: 2703 Direction of temporary diversion route from junction ahead (right)	
QTY: 2 REF: 2703 Direction of temporary diversion route from junction ahead (left)	
QTY: 2 REF: 2702 End of temporary diversion route (text)	
QTY: 4 REF: 7010-1 Nature of temporary hazard ahead - Road Ahead Closed	
QTY: 4 REF: 573 Direction to hazard (variant)	
QTY: 2 REF: 2702 Start of temporary diversion route (ahead)	
QTY: 2 REF: 2702 Start of temporary diversion route (right)	
QTY: 2 REF: 7001 Road works ahead	
QTY: 2 REF: 7010-1 Nature of temporary hazard ahead - Road Closed	
QTY: 2 REF: 2702 Start of temporary diversion route (left)	
QTY: 1 REF: 2706 Roundabout ahead leading to temporary diversion route (left)	
QTY: 1 REF: 2706 Roundabout ahead leading to temporary diversion route (right)	
QTY: 9 REF: 7010-1 Nature of temporary hazard ahead - Road Closed at Railway Bridge	

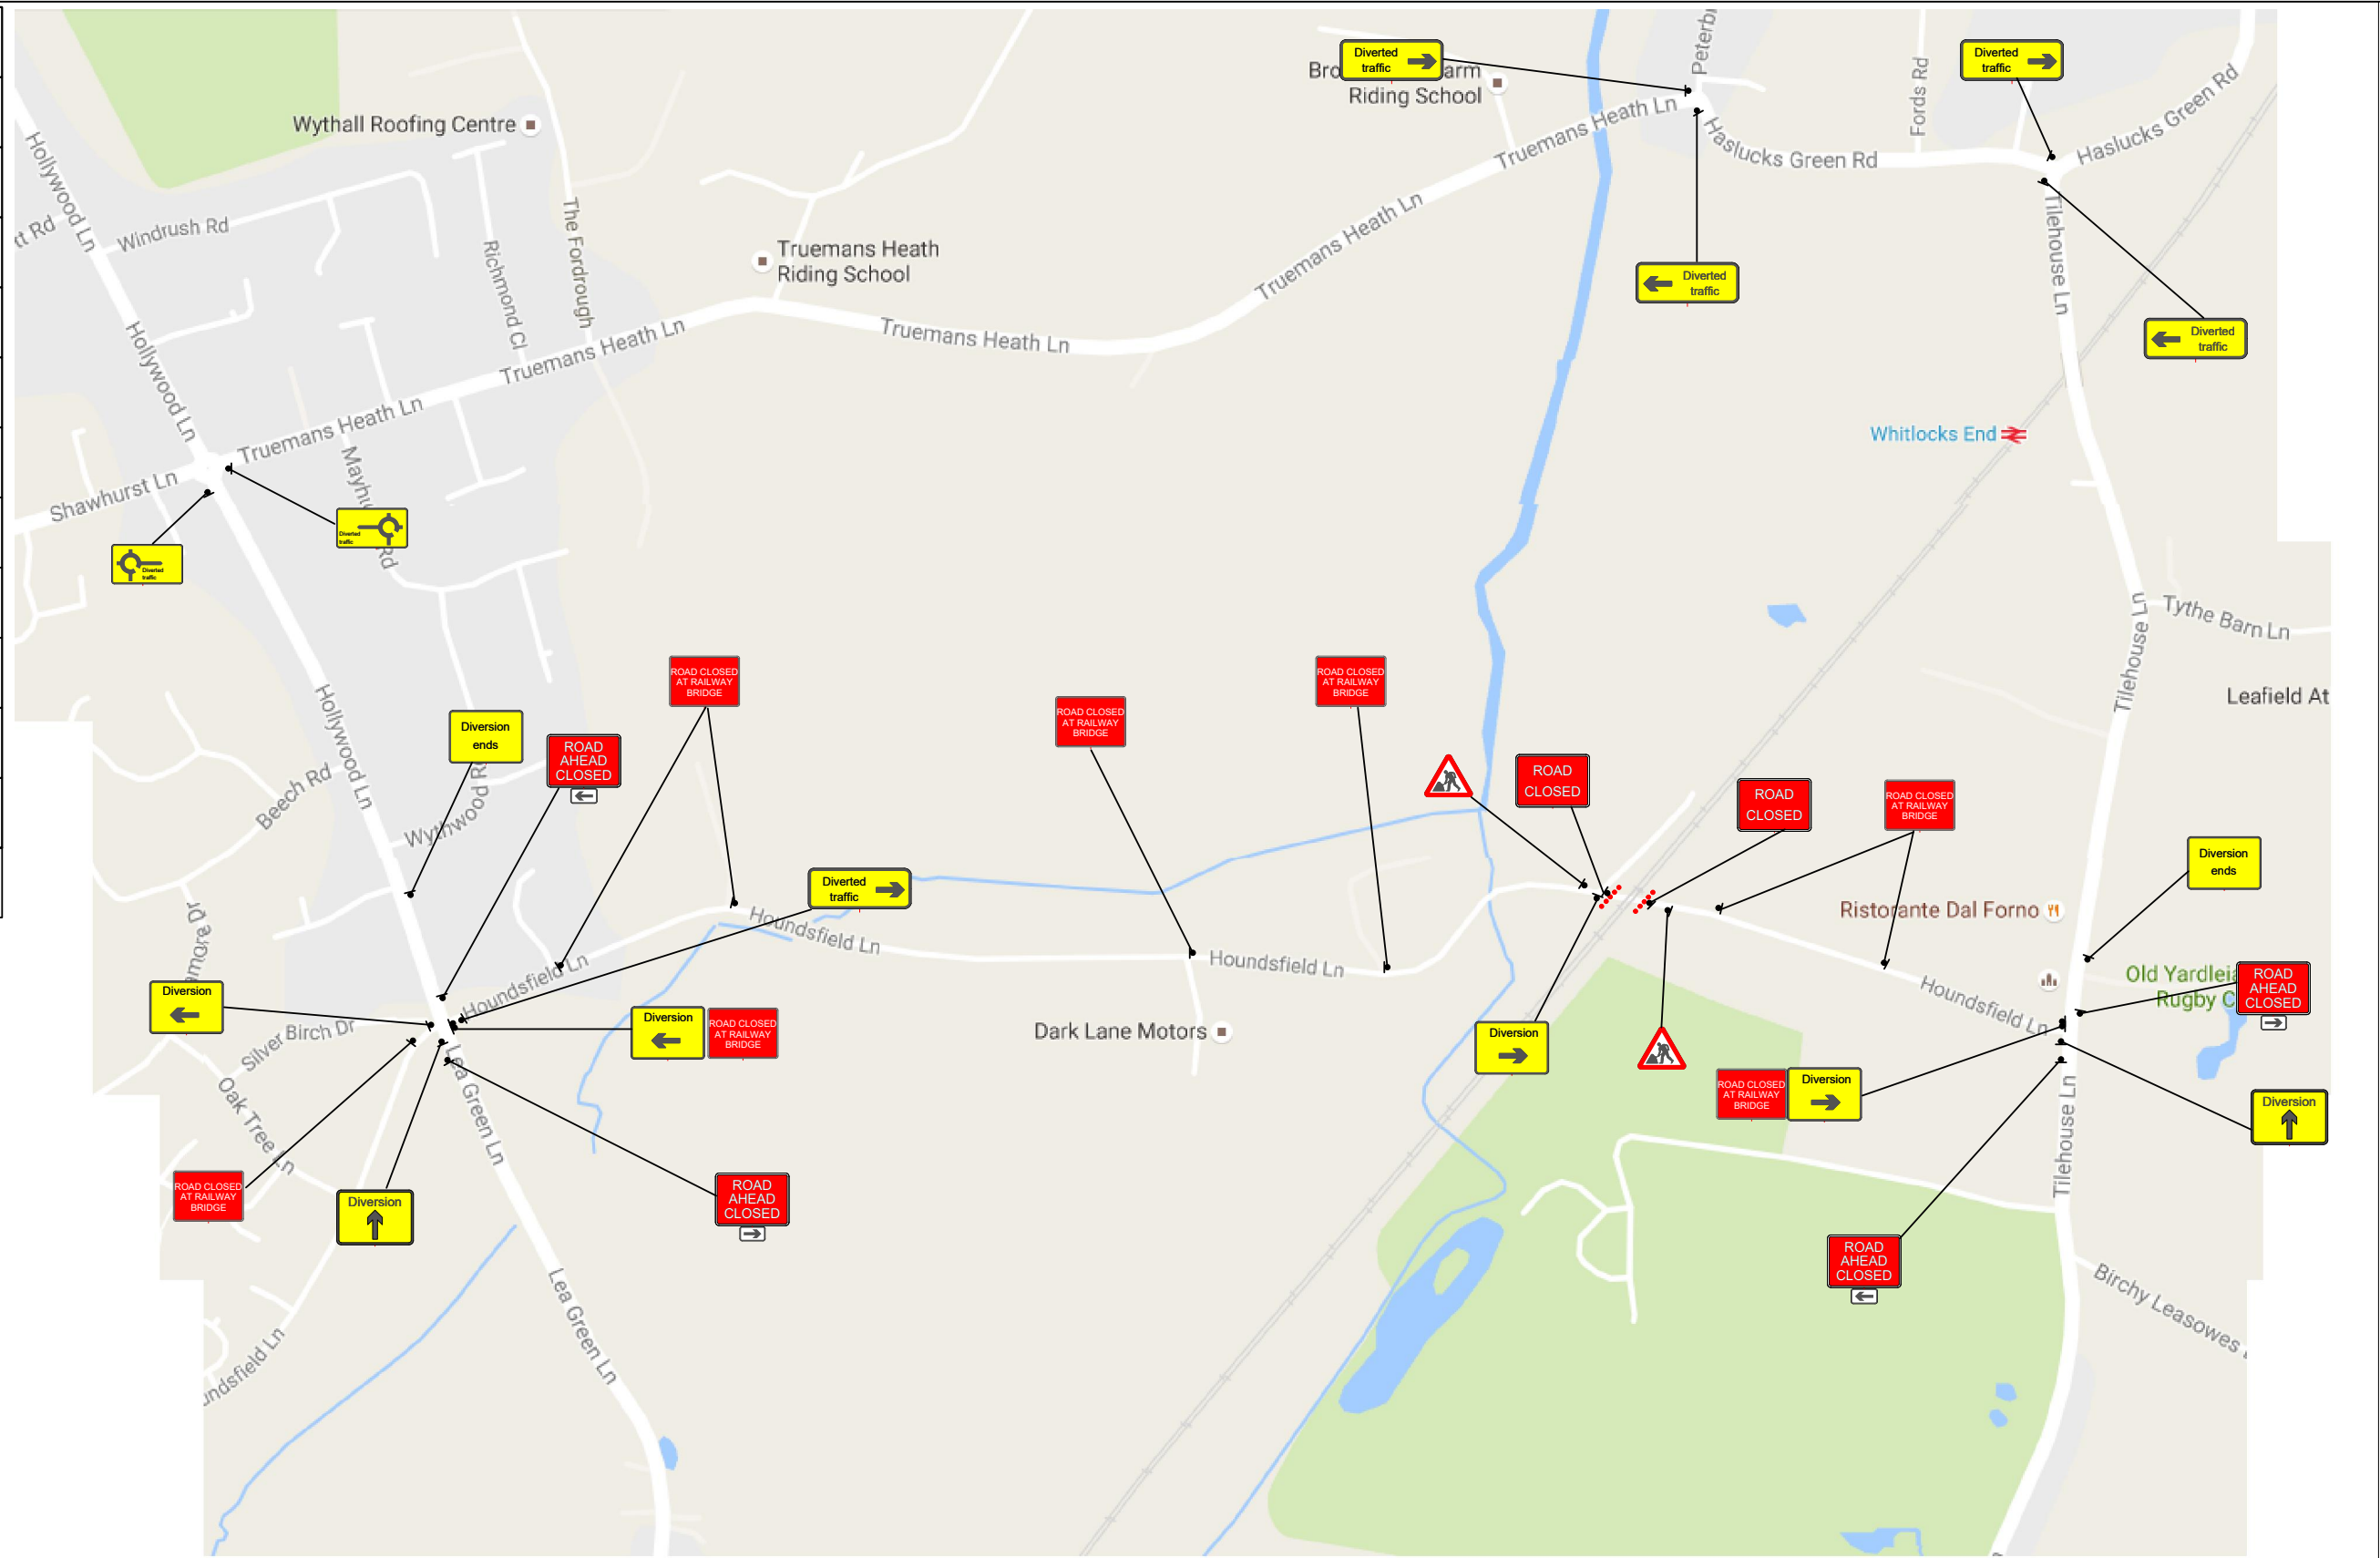

**CENTURION**  
TRAFFIC MANAGEMENT

Centurion Traffic Management  
3B, Haigh Park Road  
Stourton  
Leeds  
LS10 1RT

Tel: 0113 277 5360  
E-mail: info@centuriontraffic.com  
www.centuriontraffic.com

---

Date: 06.01.2020

---

Scheme: Houndsfield Lane TSB/22, Shirley

---

Traffic Management: Full Closure

**Notes**  
All layouts drawn in accordance with Chapter 8 guidelines.

Drawing to be read in conjunction with relevant method statement and risk assessment.

Please check for amendments before use.

Crown Copyright. All rights reserved.

**Drawing No:**  
**AW-CTM-0433**

Unauthorised reproduction infringes Crown Copyright and may lead to prosecution or civil proceedings.

Scale: Not to Scale	Drawn AW Amended CL	Authorised / Approved SW
------------------------	---------------------------	--------------------------------