


Location Plan
Extent of Tidbury Heights Development shown in red

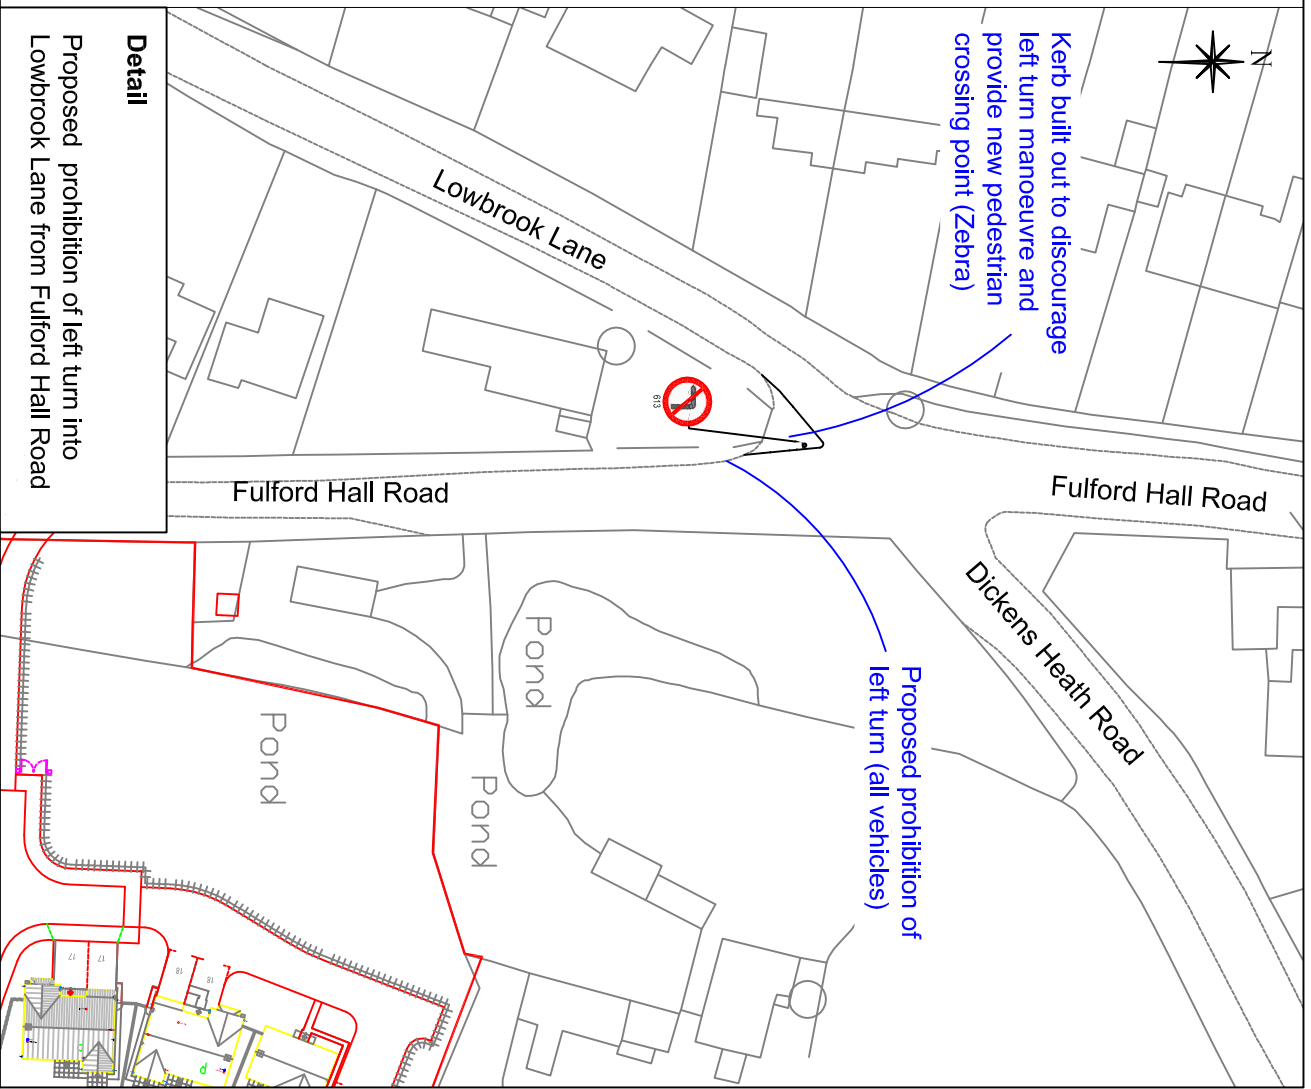

Detail
Proposed prohibition of left turn into Lowbrook Lane from Fulford Hall Road

The Metropolitan Borough of Solihull (Fulford Hall Road, Tidbury Green) (Prohibition of Left Turn) Order 2017

This map is reproduced from the Ordnance Survey material with the permission of Ordnance Survey on behalf of The Controller of Her Majesty's Stationery Office. © Crown copyright. Unauthorised reproduction infringes Crown copyright and may lead to prosecution or civil proceedings. Solihull Metropolitan Borough Council - 100023139 - 2005.

Job No.
Plan No. 8334 Rev1

Drawn By: SHH
Scale: NTS

Checked By: DK
Date: Sept '17

DO NOT SCALE
OS Ref:

Solihull
METROPOLITAN
BOROUGH COUNCIL

MANAGED GROWTH
DIRECTORATE
HIGHWAY SERVICES