


**Location Plan**  
Extent of Tidbury Heights Development shown in red

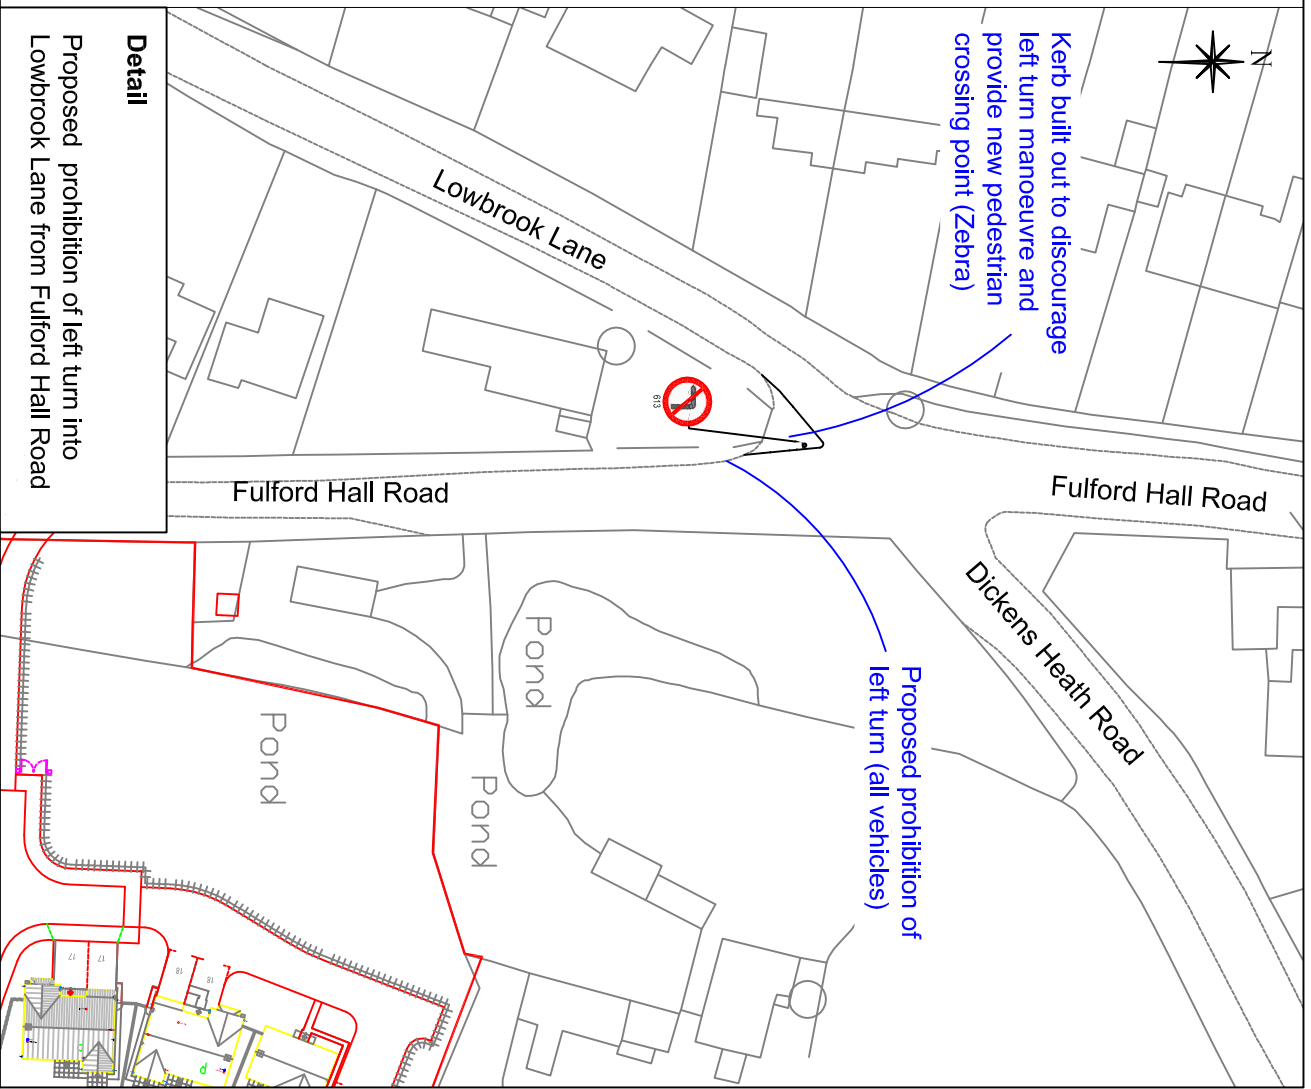

**Detail**  
Proposed prohibition of left turn into Lowbrook Lane from Fulford Hall Road

Kerb built out to discourage left turn manoeuvre and provide new pedestrian crossing point (Zebra)

Proposed prohibition of left turn (all vehicles)

This map is reproduced from the Ordnance Survey material with the permission of Ordnance Survey on behalf of The Controller of Her Majesty's Stationery Office. © Crown copyright. Unauthorised reproduction infringes Crown copyright and may lead to prosecution or civil proceedings. Solihull Metropolitan Borough Council - 100023139 - 2005.

**The Metropolitan Borough of Solihull (Fulford Hall Road, Tidbury Green) (Prohibition of Left Turn) Order 2017**

Job No.	Drawn By: SIH	Checked By: DK
Plan No. 8334 Rev1	Scale: NTS	Date: Sept '17

DO NOT SCALE
OS Ref:

**Solihull**  
METROPOLITAN  
BOROUGH COUNCIL

MANAGED GROWTH  
DIRECTORATE  
HIGHWAY SERVICES